


101.2 WALL SECTION
SCALE: 3" = 1'-0"

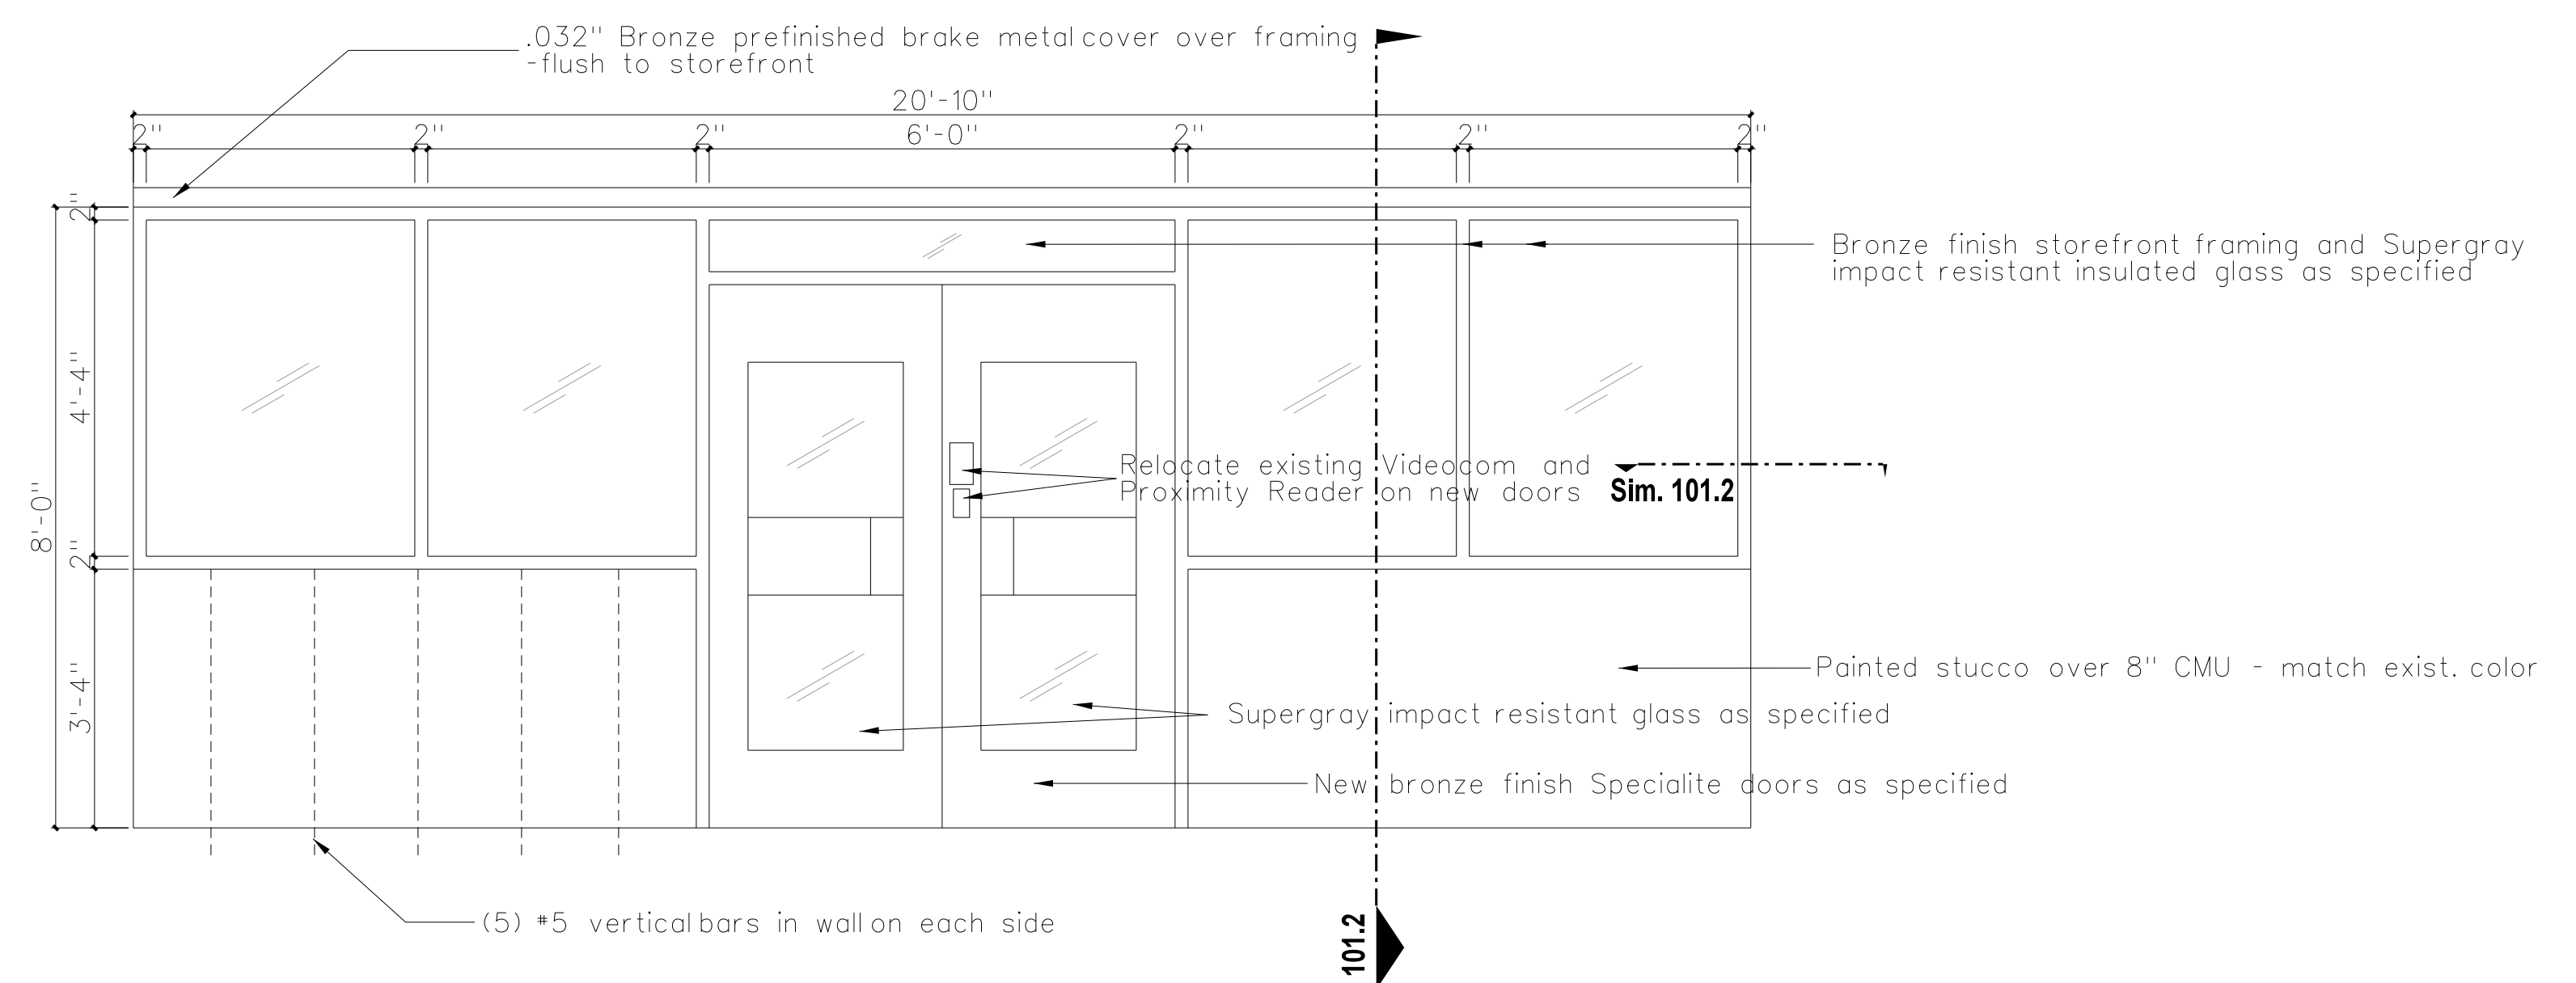

101.1 ELEVATION
SCALE: 1/2" = 1'-0"

No.	Date	Revision

Hite associates
ARCHITECTURE / PLANNING / TECHNOLOGY
2600 Meridian Drive / Greenville, NC 27834 / Tel (252) 757-0333



Front Entrance Replacement
Carteret County School Central Office
107 Safford Dr., Beaufort, NC 28516
Carteret County Schools / North Carolina

Project No. 22407
Date: 17 April 2024
Drawing no. **A 101**