


ROOM FINISH SCHEDULE

MARK	AREA	FLOOR	BASE	WALLS	CEILING	CLG HEIGHT	REMARKS
100-A	DINING	VCT	4" RUBBER	PAINTED CMU	PAINTED STRUCTURE	VARIES	PAINT DISTURBED WALL AREAS ONLY
100-B	MECHANICAL	VCT	4" RUBBER	PAINTED CMU	PAINTED STRUCTURE	VARIES	
118	WOMEN	CER TILE	CER TILE	PAINTED / CER TILE	PAINTED STRUCTURE	VARIES	
119	MEN	CER TILE	CER TILE	PAINTED / CER TILE	PAINTED STRUCTURE	VARIES	
123	PLTW	VCT	4" RUBBER	PAINTED CMU	ACOUSTICAL TILE	MATCH	
145	CARPENTRY CLASSRM.	NONE	NONE	PAINTED CMU	EXPOSED STRUCTURE	VARIES	PAINT NEW WALL AREAS ONLY
152	VOCATIONAL LAB	NONE	NONE	PAINTED CMU	EXPOSED STRUCTURE	VARIES	PAINT NEW WALL AREAS ONLY
160	CORRIDOR	TERRAZZO	4" RUBBER	PAINTED CMU	PAINTED STRUCTURE	VARIES	PAINT NEW WALL AREAS ONLY
161	MEN	CER TILE	CER TILE	PAINTED / CER TILE	PAINTED STRUCTURE	VARIES	
162	WOMEN	CER TILE	CER TILE	PAINTED / CER TILE	PAINTED STRUCTURE	VARIES	
163	BAND OFFICE	CARPET TILES	4" RUBBER	PAINTED CMU	PAINTED STRUCTURE	VARIES	
164	BAND ROOM	CARPET TILES	4" RUBBER	PAINTED CMU	SIMPLE SAVER MEMBRANE	VARIES	
165	BAND STORAGE	CARPET TILES	4" RUBBER	PAINTED CMU	EXPOSED STRUCTURE	VARIES	PAINT NEW WALL AREAS ONLY

NOTES  
 1 OVERHEAD PLATFORM AND ACCESS AREAS: PAINT STEEL STAIRS AND RAILS AS SPECIFIED AND PROVIDE (2) COATS GLOSS POLYURETHANE FLOOR SEALER AS SPECIFIED FOLLOWING FINAL  
 2 GYPSOUM CEILINGS AND BULKHEADS: PAINT FLAT WHITE LATEX, NO TEXTURE, USE STRAIGHT CORNER BEADS, NO BULLNOSE EXCEPT WHERE INDICATED

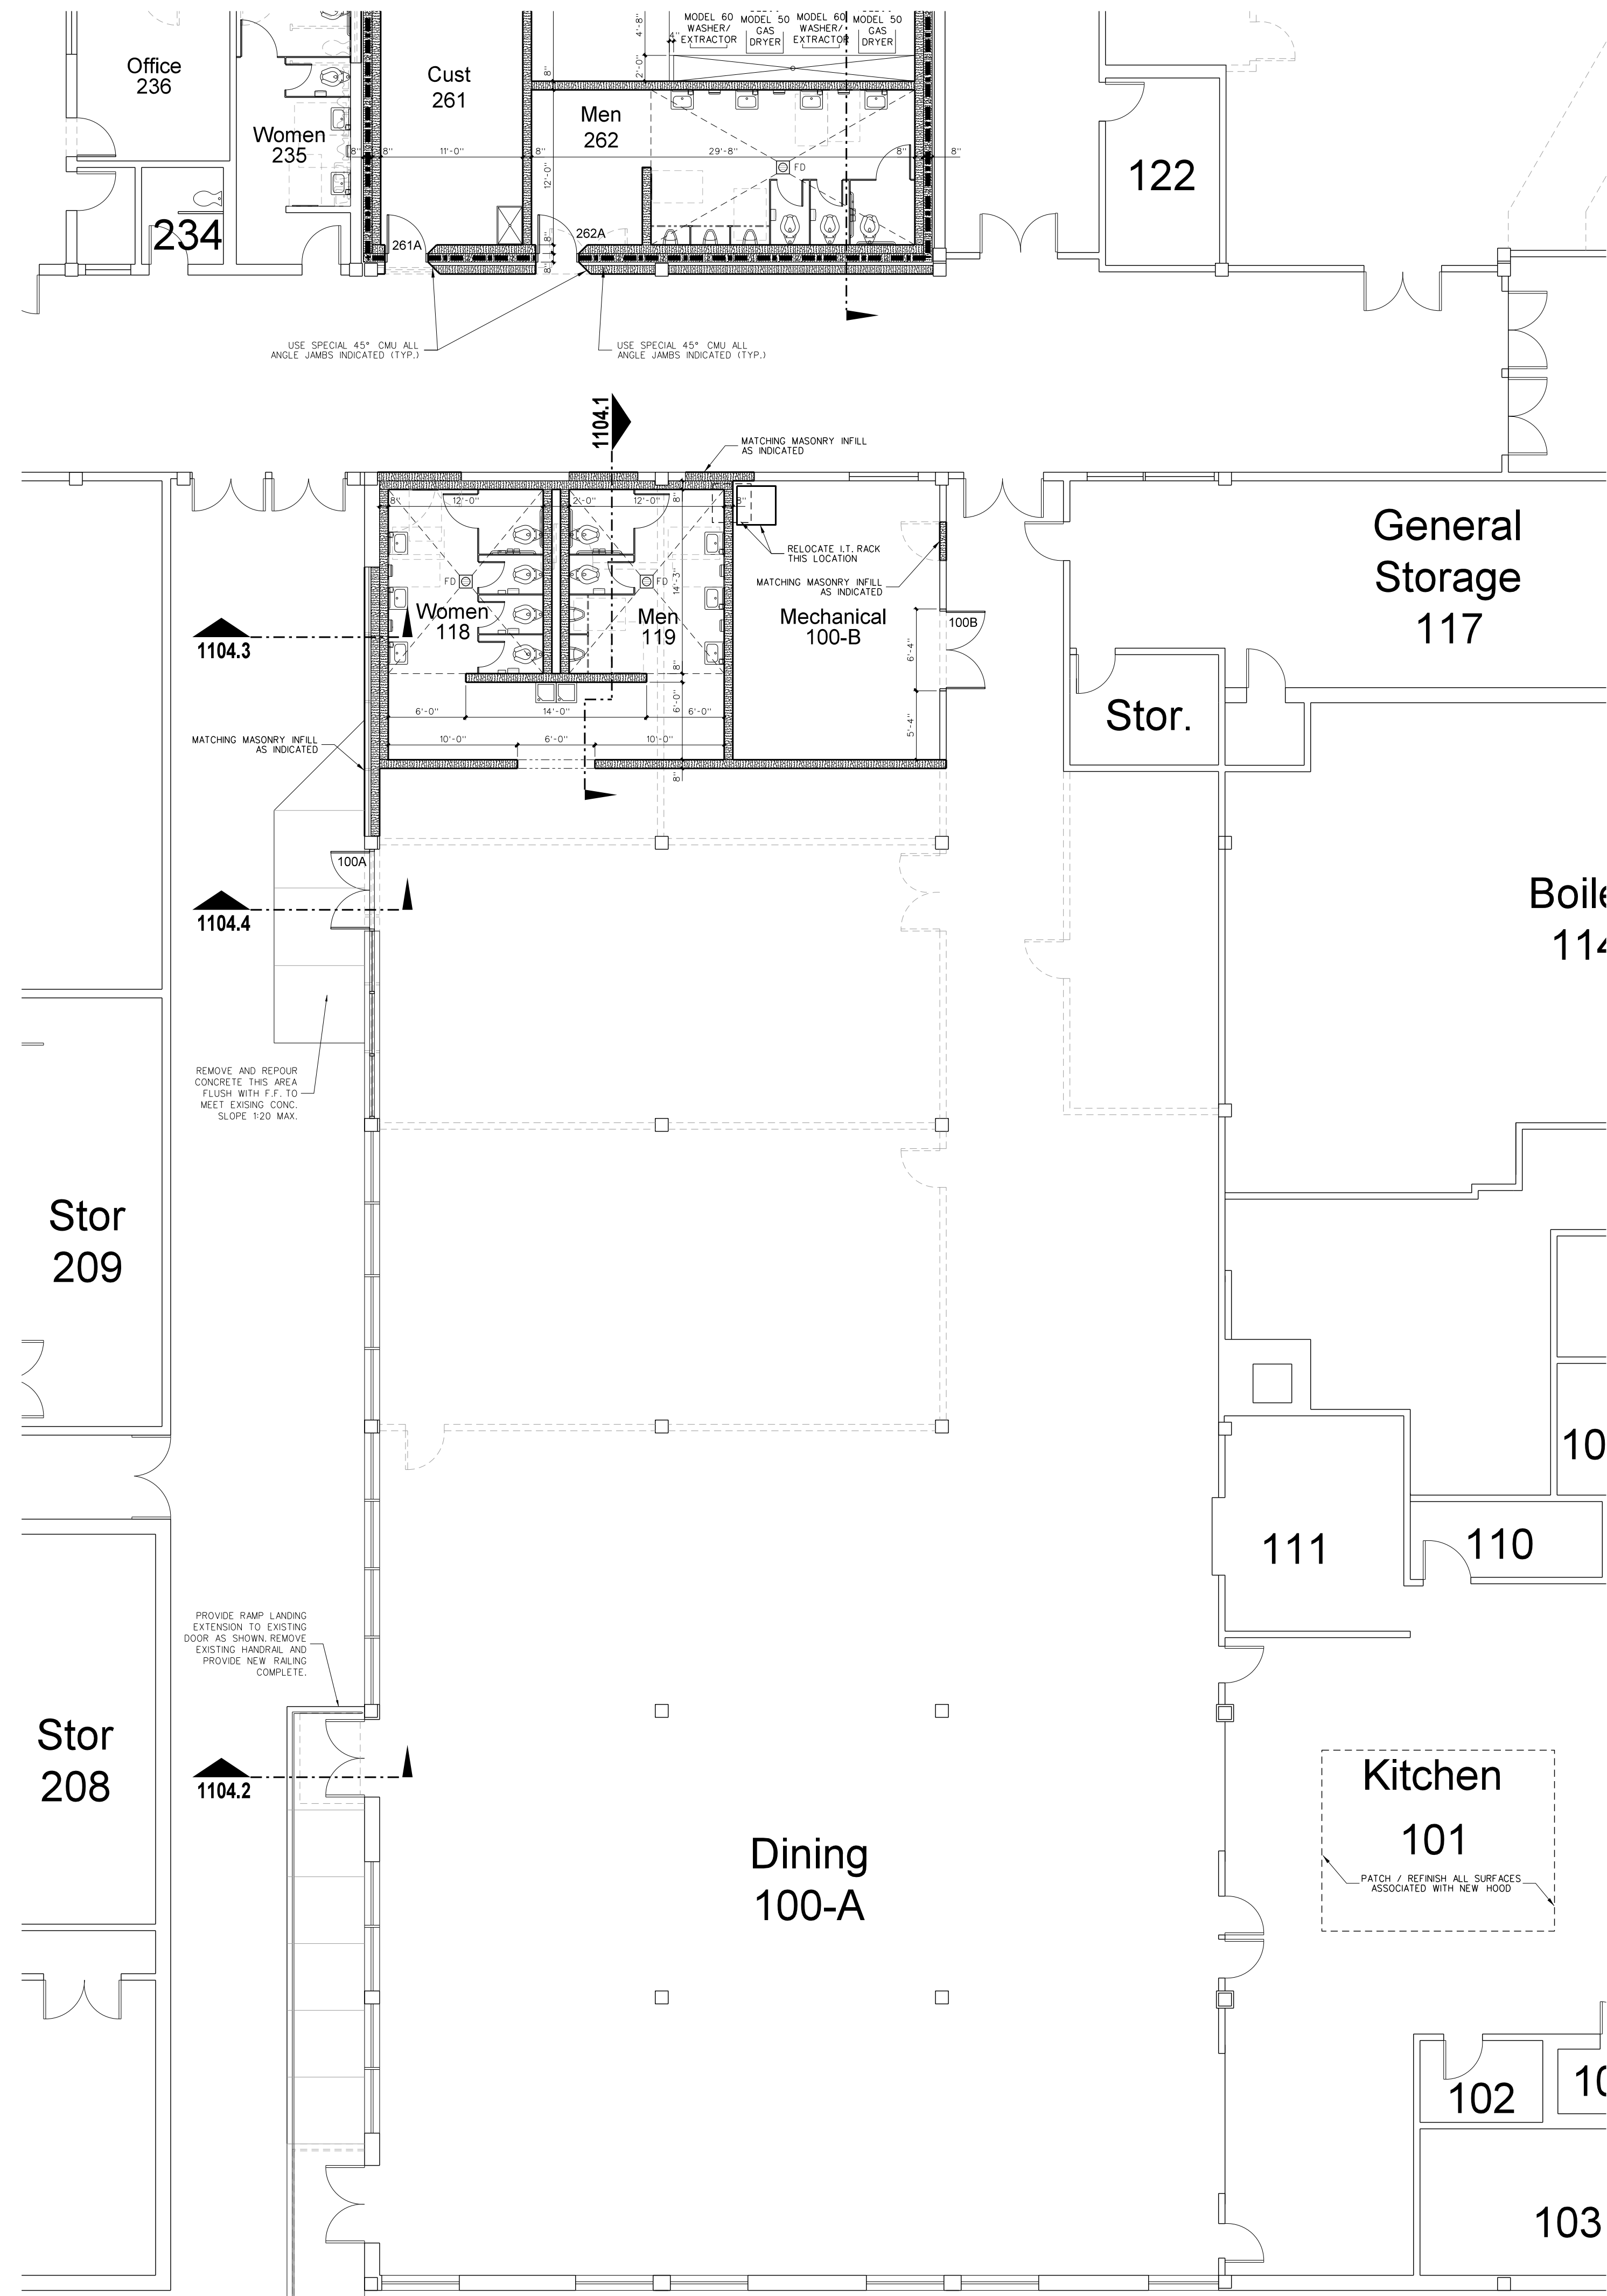


101.2 PARTIAL 100 UNIT FLOOR PLAN  
 SCALE: 1/8" = 1'-0"

**ABBREVIATIONS**


- CB CHALKBOARD
- MB MARKERBOARD
- SMTBD SMARTBOARD
- VDB VISUAL DISPLAY MONITOR
- MVDM MOBILE VISUAL DISPLAY MONITOR
- TB TACK BOARD
- BK BOOKCASE
- CU CUBBIES
- IWB INTERACTIVE WHITE BOARD
- FSTV FLAT SCREEN T.V.
- MT METAL THRESHOLD W/ 1/2" MAX. LIP
- RT RUBBER TRANSITION W/ 1/2" MAX. LIP
- FEC FIRE EXTINGUISHER CABINET
- C.J. CONTROL JOINT
- E.J. EXPANSION JOINT
- TD TRAVEL DISTANCE
- SEE SHEET T-1 FOR ADDITIONAL ABBREVIATIONS

**WALL LEGEND**

- 12" CMU WALL
- 10" CMU WALL
- 8" CMU WALL
- 6" CMU WALL
- 6" METAL STUD WALL WITH GYPBOARD EACH SIDE WITH SOUND ATTENUATION BATTS
- 3 5/8" METAL STUD WALL WITH GYPBOARD EACH SIDE WITH SOUND ATTENUATION BATTS
- ONE HOUR RATED FIRE BARRIER
- TWO HOUR RATED FIRE WALL
- SMOKE TIGHT CONSTRUCTION WALLS

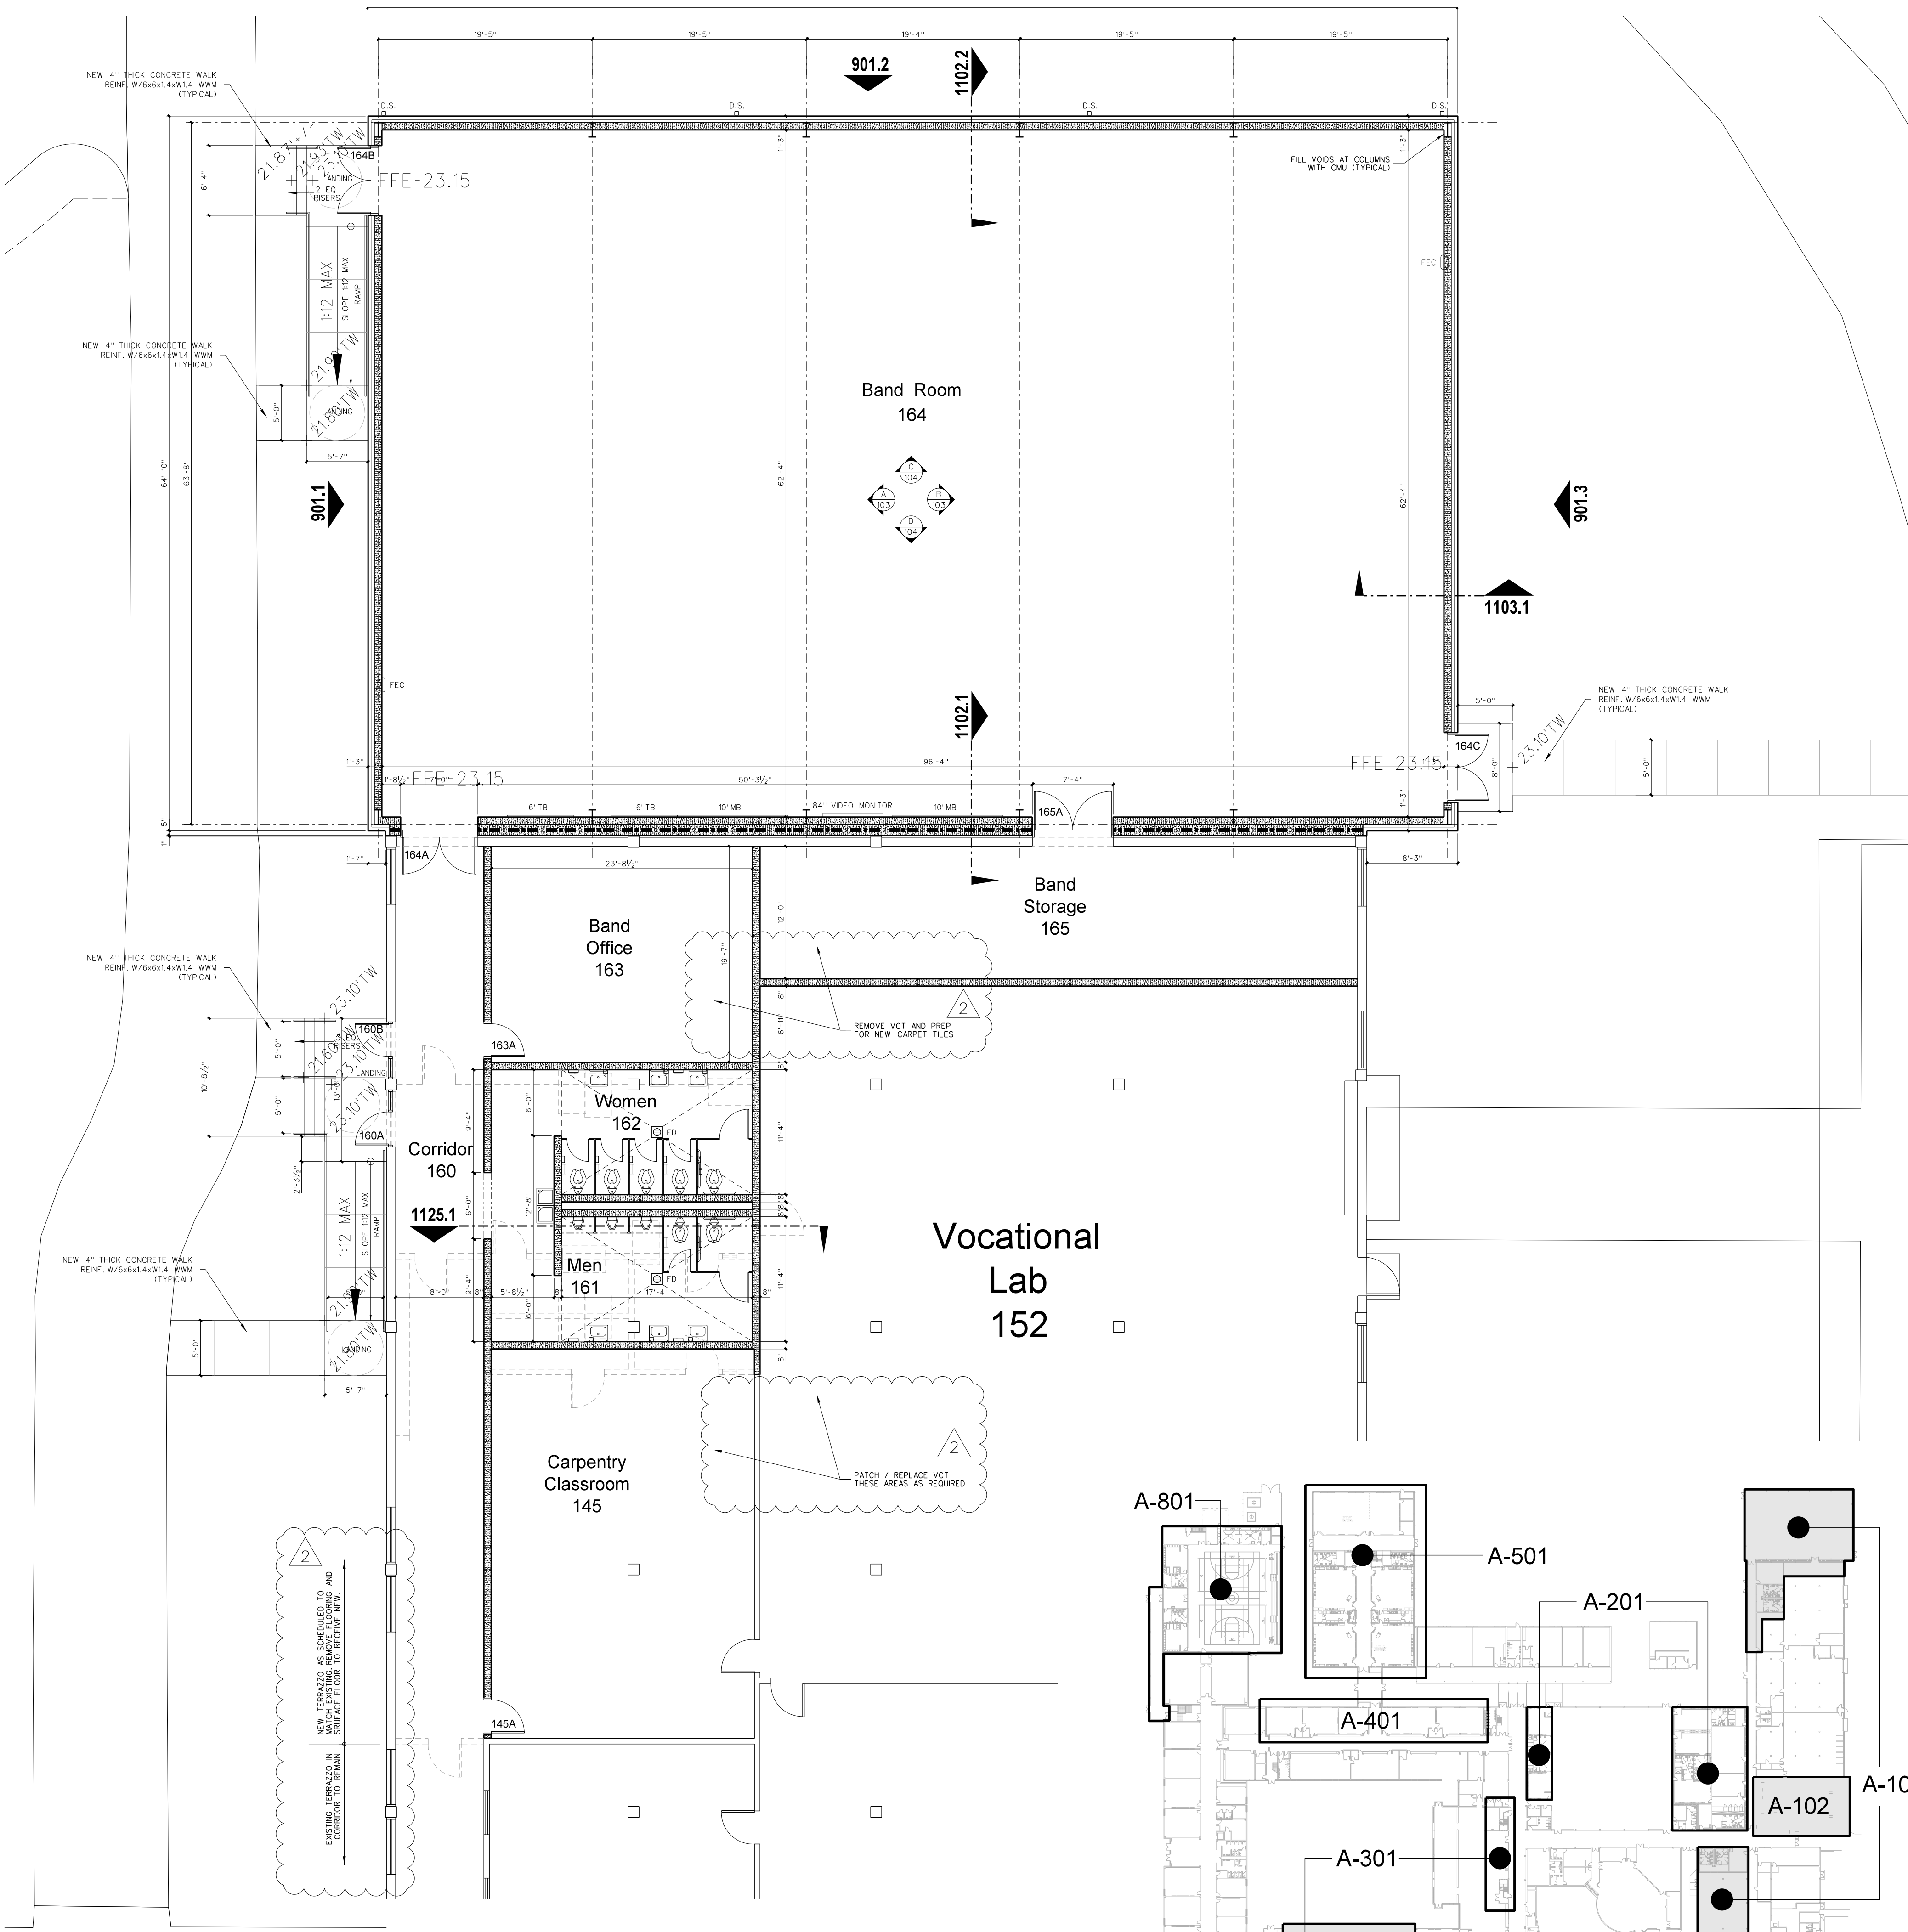

101.1 PARTIAL 100 UNIT FLOOR PLAN  
 SCALE: 1/8" = 1'-0"

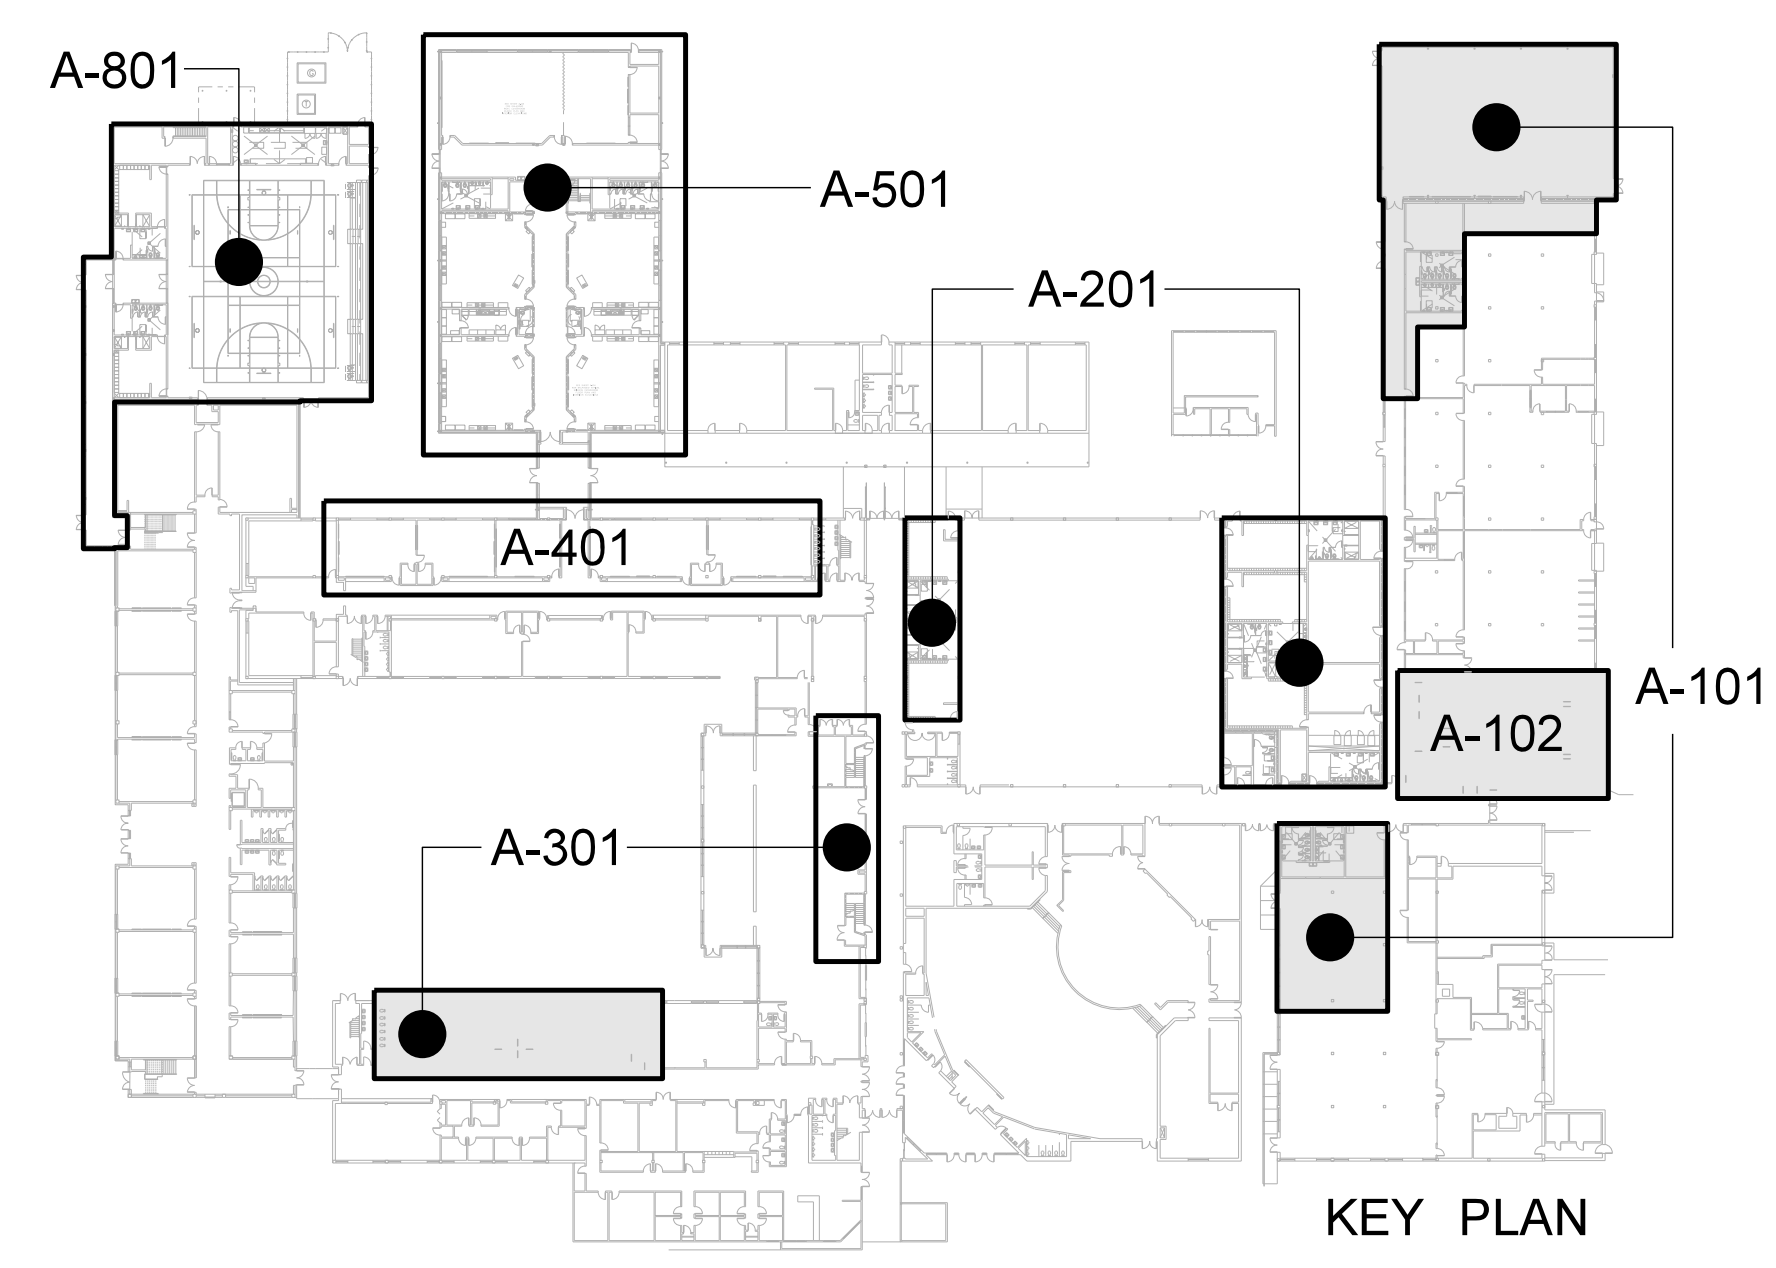

KEY PLAN

**Hite associates**  
 ARCHITECTURE / PLANNING / TECHNOLOGY  
 2600 Meridian Drive / Greenville, NC 27834 / Tel: (252) 757-0333

Project No. 22112  
 Date: 18 August 2022  
 Drawing No. A 101

NEW GYMNASIUM ADDITIONS TO  
**West Carteret High School**  
 4700 Country Club Road, Morehead City, NC 28577  
 Carteret County Schools / North Carolina

REGISTERED ARCHITECT  
 JAMES GRAY HITE  
 NO. 5  
 GREENVILLE, NC

REGISTERED PROFESSIONAL ENGINEER  
 HITE ASSOCIATES, P.C.  
 NO. 418  
 GREENVILLE, NC

1 12-1-23 Revised per Addendum #6  
 2 11-9-23 Revised per Addendum #1  
 No. Date Revision