


**111.1** 100 CLASSROOM BUILDING  
MECHANICAL PLAN  
SCALE: 1/8" = 1'-0"

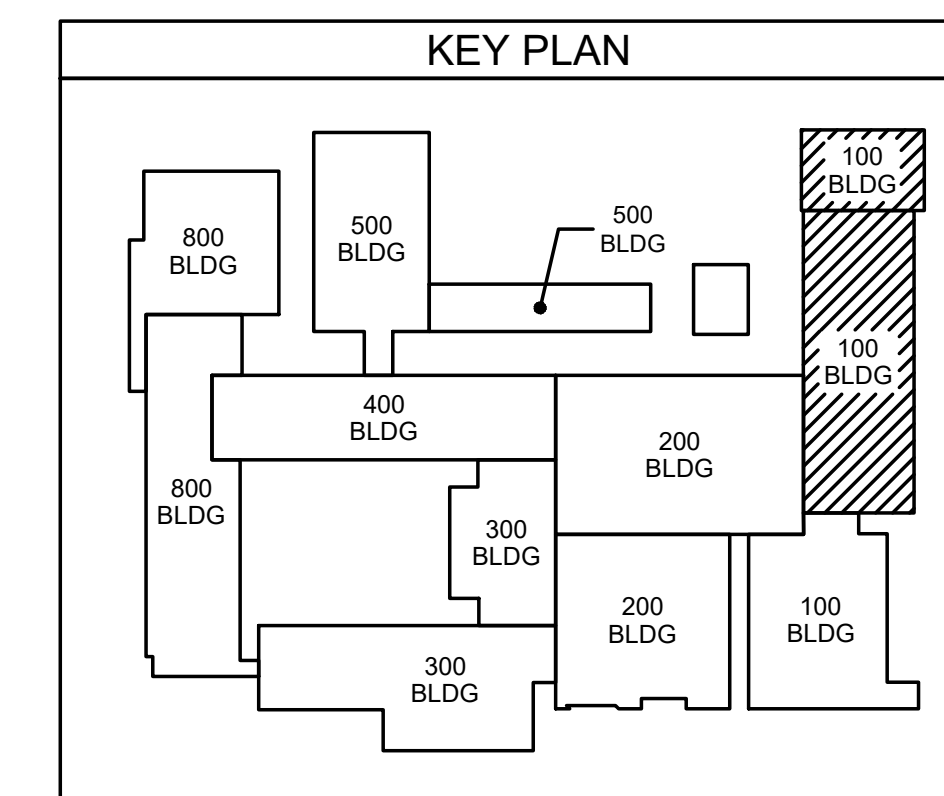

ES Project No. ES21060  
**ENGINEERING**  
 SOURCE OF NC, PA.  
 102-42 Regency Blvd., Greensboro, NC 27434  
 E-Mail Address: general@hiteassociates.com  
 Web (919) 432-3333 • Fax (919) 432-0462 • Telex FC-1973

*D. Hite*  
 11/27/23  
 HITE ASSOCIATES, P.C.  
 GREENVILLE, NC

Project No. 22112


Date: 03 Oct 2023

Drawing No.

**M**  
**111**

4	11/27/23	ADDENDUM # 4
3	11/17/23	ADDENDUM # 3
2	11/14/23	ADDENDUM # 2
1	11/09/23	ADDENDUM # 1
No.	Date	Revision

**Hite associates**  
 ARCHITECTURE / PLANNING / TECHNOLOGY  
 2600 Meridian Drive / Greenville, NC 27834 / tel (252) 757-0333

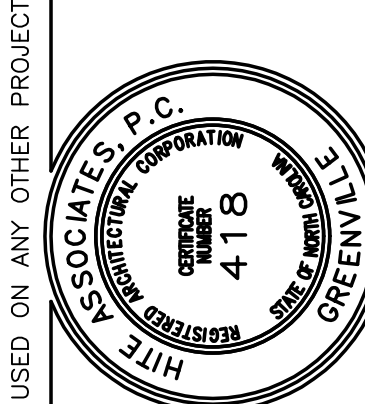

New Additions & Renovations to  
**West Carteret High School**  
 4700 Country Club Road, Morehead City, NC 28577  
 Carteret County Schools / North Carolina

THIS DRAWING IS THE PROPERTY OF ENGINEERING SOURCE OF NC, P.A. THIS DRAWING IS NOT TO BE COPIED IN WHOLE OR IN PART. THIS DRAWING OR THE INFORMATION HEREON IS NOT TO BE USED ON ANY OTHER PROJECT AND MUST BE RETURNED TO ENGINEERING SOURCE OF NC, P.A. UPON REQUEST. DO NOT SCALE THESE DRAWINGS. REFER TO ARCHITECTURAL DRAWINGS FOR EXACT DIMENSIONS.