


PHASE 3 PERIMETER FENCING IMPROVEMENTS FOR THE WAYNE EXECUTIVE JETPORT


PIKEVILLE, NORTH CAROLINA

FEBRUARY 2024


WK DICKSON PROJ. NO.: 20190561.00.RA
NCDOT-DOA PROJECT NO. : 36237.22.17.2
BID DOCUMENTS - NOT FOR CONSTRUCTION

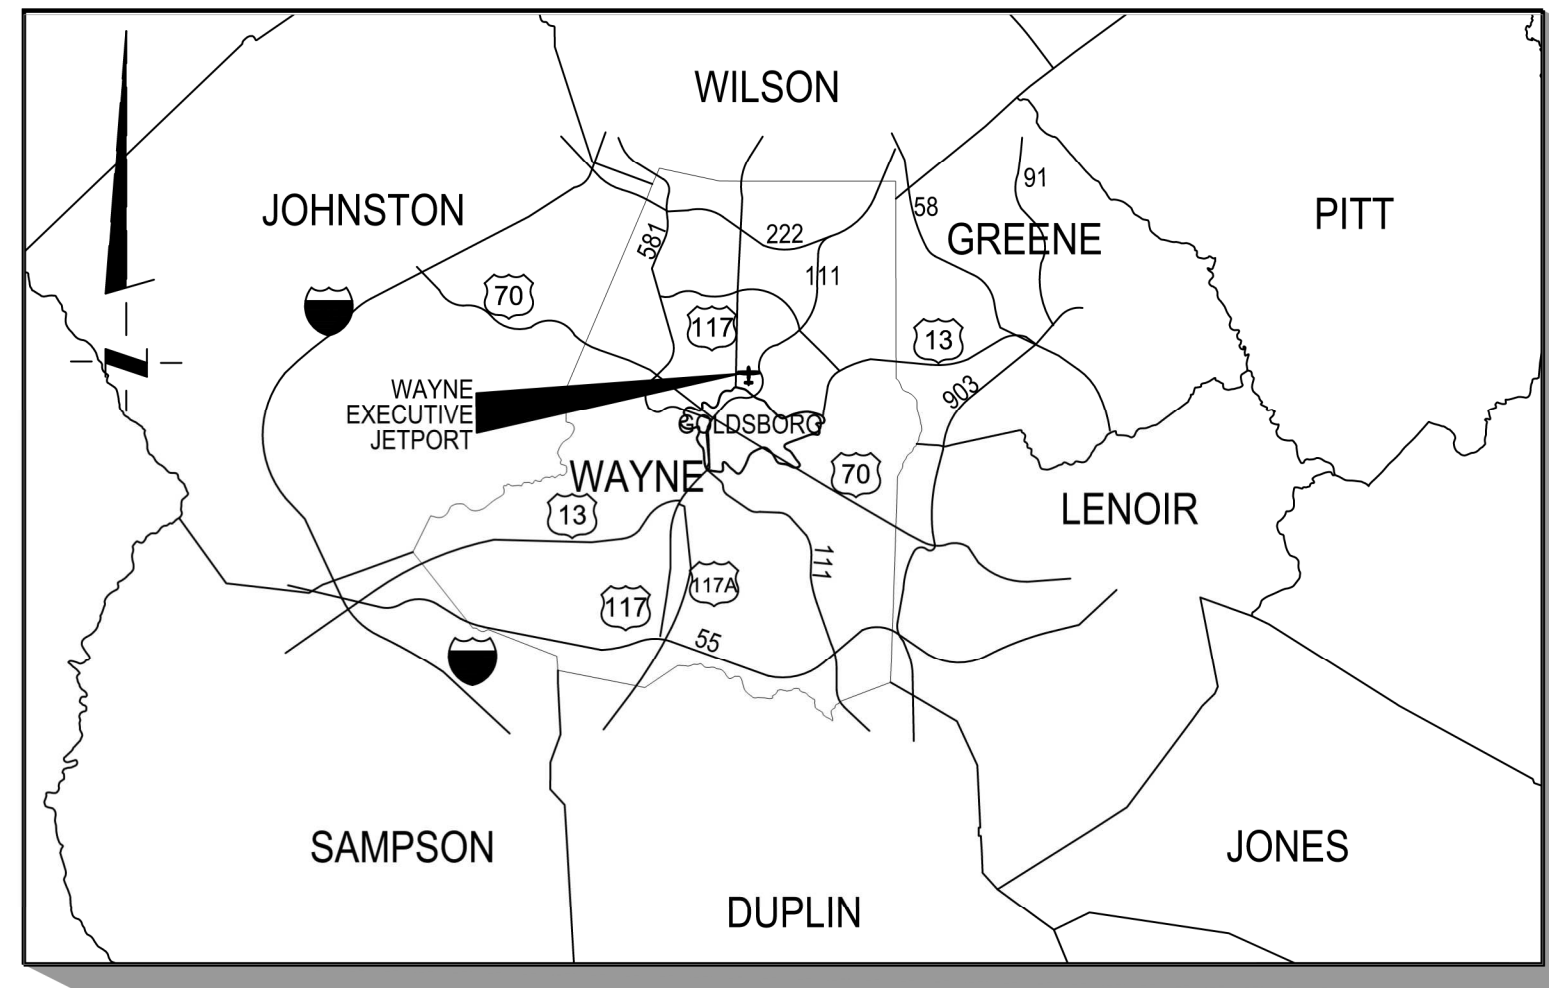

VICINITY MAP
NTS

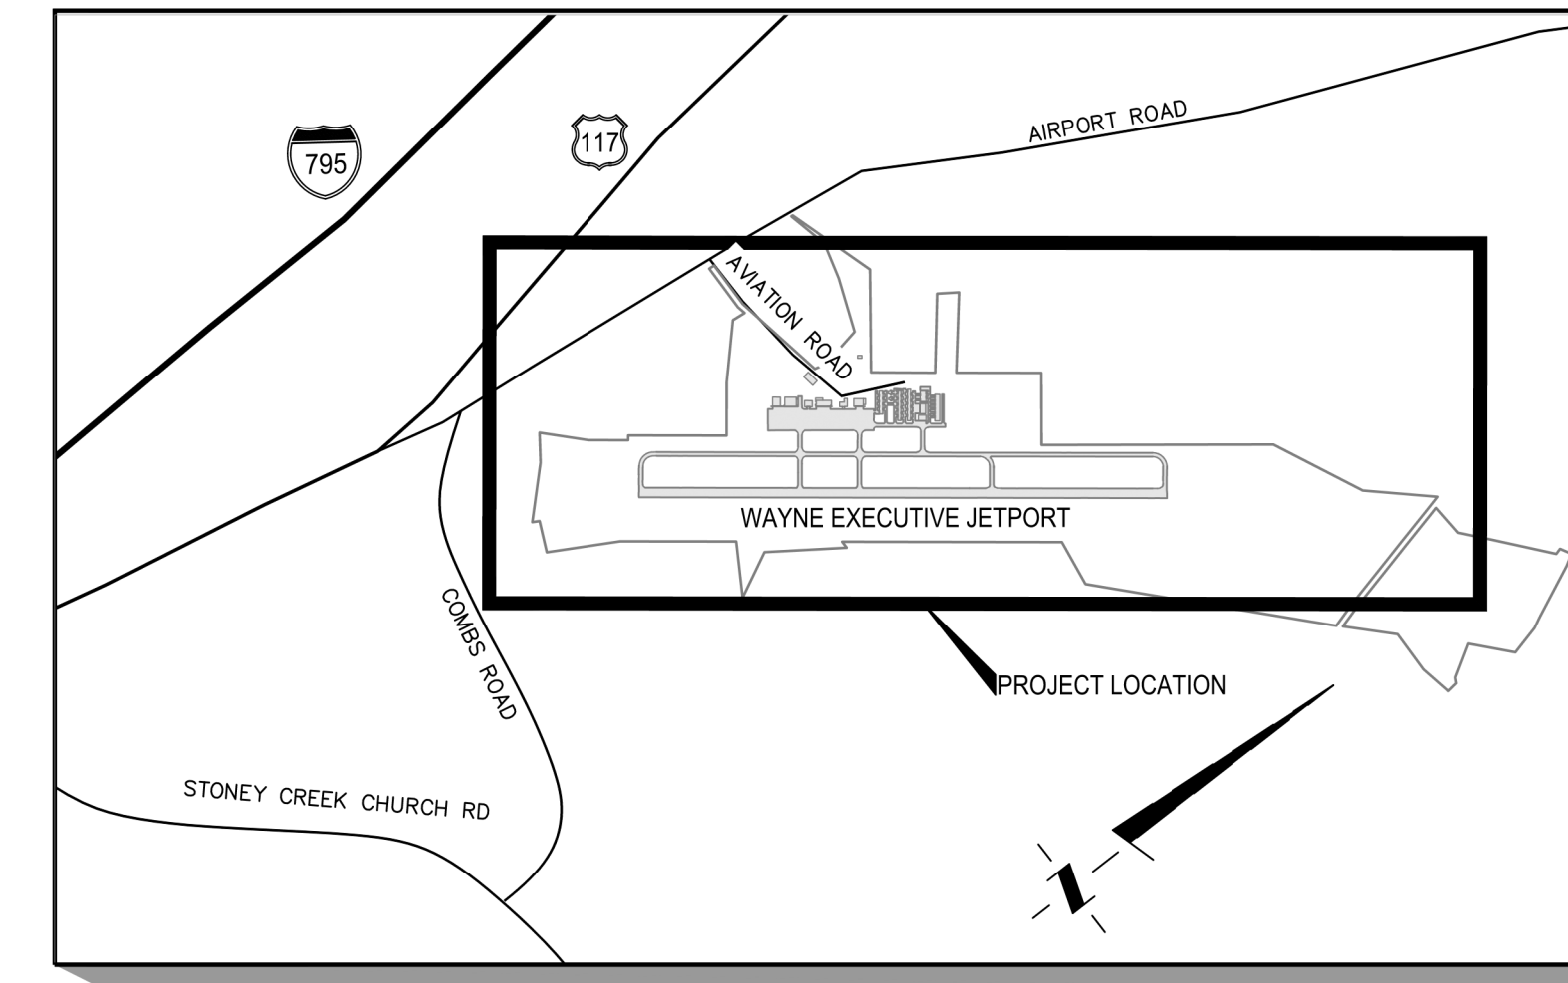

AIRPORT MAP
SCALE: 1 IN. = 2000 FEET

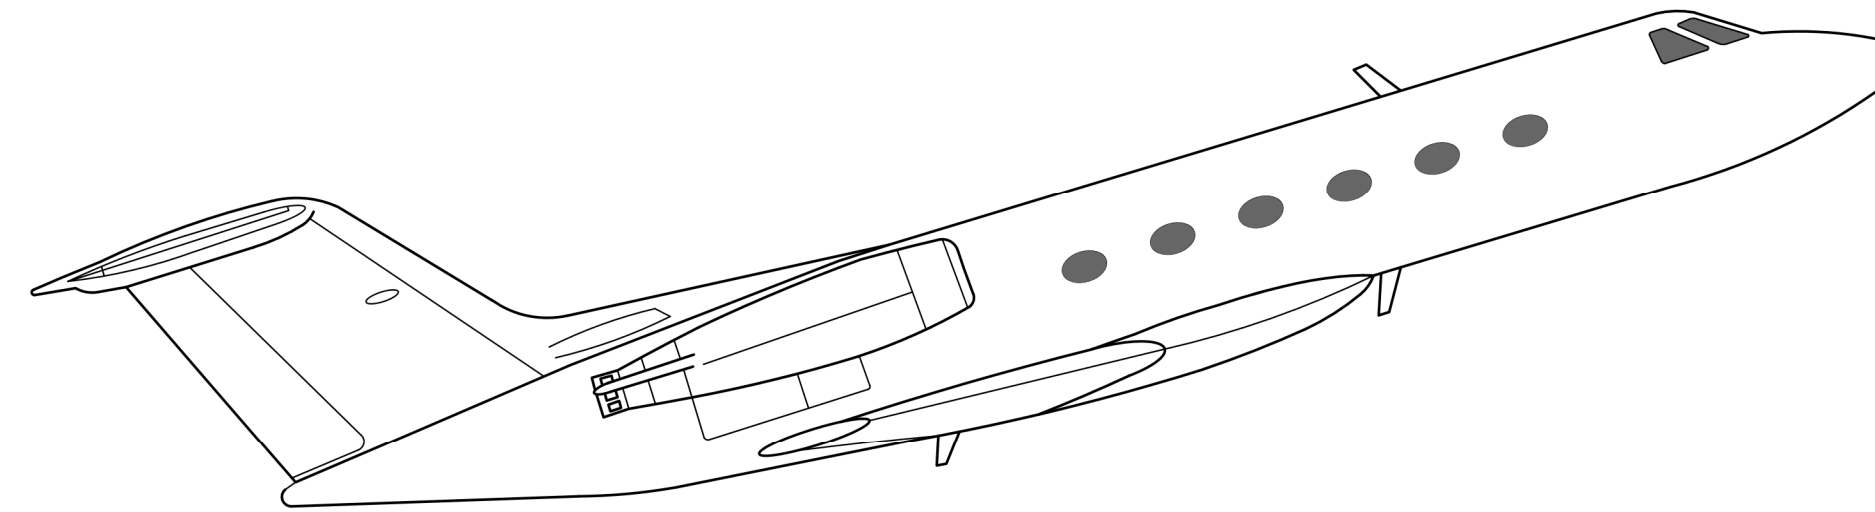

NOTICE TO CONTRACTOR:

1. THE CONTRACTOR SHALL FIELD VERIFY THE ONSITE BENCHMARKS. THE CONTRACTOR SHALL IMMEDIATELY CONTACT W.K. DICKSON & CO., INC. @ 910.762.4200 IF ANY DISCREPANCIES ARE FOUND IN ELEVATIONS SHOWN.
2. PRIOR TO CONSTRUCTION, DIGGING, OR EXCAVATION THE CONTRACTOR IS RESPONSIBLE FOR LOCATING ALL UNDERGROUND UTILITIES (PUBLIC OR PRIVATE) THAT MAY EXIST AND CROSS THROUGH THE AREA(S) OF CONSTRUCTION, WHETHER INDICATED ON THE PLANS OR NOT. CALL "811" A MINIMUM OF 72 HOURS PRIOR TO DIGGING OR EXCAVATING. REPAIRS TO ANY UTILITY DAMAGED RESULTING FROM CONSTRUCTION ACTIVITIES SHALL BE THE RESPONSIBILITY OF THE CONTRACTOR.
3. THE CONTRACTOR SHALL ANTICIPATE THE NEED FOR PRIVATE UTILITY LOCATES AND THE ASSOCIATED COST IF 811 DOES NOT LOCATE ALL UTILITIES.
4. PLEASE NOTE THAT N.C. LAW REQUIRES THAT THE NC ONE CALL CENTER BE NOTIFIED PRIOR TO PERFORMING ANY EXCAVATION. CALL 811 OR 1-800-632-4949 OR VISIT WWW.NCONECALL.ORG



REVISION RECORD			
NO.	DATE	DESCRIPTION	BY

ISSUED RECORD:			NC DEQ#
BY	DATE	DESCRIPTION	

DRAWING STATUS - NOT FOR CONSTRUCTION

DRAWING TITLE:
PHASE 3 PERIMETER FENCING IMPROVEMENTS FOR THE WAYNE EXECUTIVE JETPORT

DRAWING NUMBER:
00 OF 08

PLOT DATE: 2/2/2024

WKD PROJ.: 20190561.00.RA
PROJ. ORIGIN DATE: JAN 2021
P.M.: KLM
DRAWN BY: AAA

300 N. Third Street, Suite 301
Pikeville, NC 28641
(919) 782-0495
community infrastructure consultants
www.wkdickson.com
Transportation + Water Resources
Urban Development + Geomatics
NC LICENSE NO. F-6374

